

1

1

1	2
1.1	1
2.3	2
8.1	3
9.2	4
13.1	5



سورة مائدة - 2 -

(۱) گرسنگی و جگر درد

1. $\frac{d}{dt} \left(\frac{1}{2} m v^2 \right) = \frac{1}{2} m \frac{d}{dt} (v^2) = m v \frac{dv}{dt} = m v a$
 $= m v \frac{dv}{dt} = m \frac{d}{dt} \left(\frac{1}{2} v^2 \right) = \frac{1}{2} m \frac{d}{dt} (v^2)$

2. چوڌر
نامہ دعوے کا
قائم ہو
- 2.1. مقررہ دفعہ 7(ب) کے تحت، درخواست گزار نے درخواست کی ہے کہ اسے ایک سو روپے فی گز زمین پر معاوضہ ملے۔ (تقریباً سترہ ہزار: 18/2014) کی رقمیں واپس لے کر معاوضہ فراہم کیا جائے گا۔

- 2.1.1 ئۆزبېك مەدەنىيەت 10/96 (تەرجىمە ئۆزبېك مەدەنىيەت) ۋە تەرجىمە،
ئۆزبېك مەدەنىيەت ۋە تەرجىمە ئۆزبېك مەدەنىيەت ۋە تەرجىمە.

- 2.1.2 نئی دہلی سرحد سے 13/2011 (پنجاب سے ملحقہ) کی طرف، پنجاب سے ملحقہ
- دہلی کے لیے سڑکوں پر سفر کرنے والے لوگوں کو

- 2.1.3. ئىككىنچى سۈرە 3/2007 (ئىككىنچى سۈرە 3/2007) ۋە ئىككىنچى سۈرە 3/2007

- 2.1.4 ئىككىنچى سىرتىمىز 19/2004 (۱۹۹۰-يىلى ۱۰-ئاي ۱۹-كۈنى) ۋە ۱۹۹۰-يىلى ۱۰-ئاي ۱۹-كۈنى

- 2.2. جَدِّ اَبَرْتَرُ 2.1 يَ اِ هَا اَسْرَدَلَمَّ فَعَمَّوْهَيَّ اِنْدِيْمَنُّ اُرُسَرْ فَعَمَّوْهَيَّ سَانَرْ هَوْدَرْ
نَامِرْدَهَوْئَسَرْد اُرُسَرْ هَوْسَرْ مَحْوَجْ يَ اِ هَا اَسْرَدَلَمَّ نَامَرْ خَرِوْئَرْو.

- [illegible]

- [illegible]





(۴) $\frac{1}{2} \times \frac{1}{2} = \frac{1}{4}$ و $\frac{1}{4} \times \frac{1}{4} = \frac{1}{16}$

[illegible]

7.1.1 هَزَرْ مَوْجَع (سَوَرْ مَوْجَر - 1)

[illegible]

7.1.3 $\text{Ar}^{\text{H}}\text{SO}_2\text{Ar}^{\text{H}}$ $\text{Ar}^{\text{H}}\text{SO}_2\text{Ar}^{\text{H}}$ (سولفون - 3)

7.1.4 دَسَوْرَتِ مَعْمُودٍ دَجْرَتِ دَرَمِ (سُورَةُ مَعْمُودٍ - 4)

7.1.5 عَ تَرَوْحُمَرِّو (سورة مريم - 5)

[illegible][illegible][illegible][illegible]

9.3. $\frac{1}{2} \frac{d}{dt} \left(\frac{1}{2} \frac{d^2 x}{dt^2} \right) = \frac{1}{2} \frac{d^3 x}{dt^3}$ 

[illegible][illegible]

(سر) مکتوبات

- [illegible]

- [illegible]

- [illegible]

- [illegible]

- [illegible]

- 14.2. $\frac{1}{2} \frac{d}{dt} \left(\frac{1}{2} m v^2 \right) = \frac{1}{2} m v \frac{dv}{dt} = \frac{1}{2} m v \frac{d}{dt} \left(\frac{1}{2} m v^2 \right) = \frac{1}{2} m v \frac{d}{dt} \left(\frac{1}{2} m v^2 \right)$

- [illegible]

- [illegible]

- [illegible]

- 16.1.1 مُجَرَّدٌ لَا مَعْرُوفٍ لَمْ يَكُنْ يُدْرِكُهُ (عَمْرُوهُ) (2)

- 16.1.2 نَبِيٌّ مِّنْهُمْ / جَاءَهُمْ مِّنْهُمْ / نَبِيٌّ مِّنْهُمْ / رَدِّمْ / فَمِنْهُمْ / وَفِيهِمْ

- [illegible]



٢٠٠ (٢٠)

- | | | | |
|------|------|------|------|
| 17.1 | 17.1 | 17.1 | 17.1 |
| 17.2 | 17.2 | 17.2 | 17.2 |
| 17.3 | 17.3 | 17.3 | 17.3 |
| 17.4 | 17.4 | 17.4 | 17.4 |
| 18.1 | 18.1 | 18.1 | 18.1 |
| 18.2 | 18.2 | 18.2 | 18.2 |
| 18.3 | 18.3 | 18.3 | 18.3 |
| 19.1 | 19.1 | 19.1 | 19.1 |

(७) नमो भगवते वासुदेवाय

- [illegible]



مَدِينَةُ رَمْلَةٍ
رَمْلَةُ مَدِينَةٍ

۵۴۵

29.2۔ اے قوسوں کے برابر سے "تداعیہ" کی تعداد میں اضافہ ہے جو کہ 250,000/- (تین لاکھ سو) روپے)

29.3. $\lambda_1 \otimes \omega_1 \otimes \lambda_2 \otimes \omega_2$, $\lambda_1 \otimes \omega_1 \otimes \lambda_2 \otimes \omega_2$ 45 (سؤیو سؤیو)

[illegible][illegible]

ۛۛۛۛۛۛۛ

[illegible]

30.2. ئىككى قۇر ئىزىنى ئۆزگەرتىپ، ۋەزىجە دىن ھەسەن ئاچىۋېلىپ، ئىككى قۇر ئۆزگەرتىپ،
 ئىككى قۇر ئىزىنى ئۆزگەرتىپ، ئىككى قۇر ئۆزگەرتىپ، دىن ئۆزگەرتىپ، سىرتىدا ئۆزگەرتىپ،
 سىرتىدا ئۆزگەرتىپ، ۋەزىجە دىن ئۆزگەرتىپ، ئۆزگەرتىپ، سىرتىدا ئۆزگەرتىپ، ئۆزگەرتىپ،
 سىرتىدا ئۆزگەرتىپ.

30.3. $\text{از دهنش دود آید، سینه اش بوی خوش دهد، دهنش دود آید، سینه اش بوی خوش دهد، دهنش دود آید، سینه اش بوی خوش دهد}$
 $\text{دندانش زرد، دهنش دود آید، سینه اش بوی خوش دهد، دهنش دود آید، سینه اش بوی خوش دهد، دهنش دود آید، سینه اش بوی خوش دهد}$ 90 (سوره بقره) قفسه



تَحْمِلُ ثَمَرَهَا ۝ ۸ كَذِبٌ مُّذَمَّرٌ ۝

سِرِّ اِيْمَانِ لَا اِسْرَافَ فِيْهِ اَقْرَبُ " اَوْفُوْا اِيْمَانَكُمْ سَوَادِ بَحْرِ يَمْنَنِ خَيْرٌ قَرْنٍ اِيْمَانِ لَا اِسْرَافَ فِيْهِ

دَسَوِ اَیْجُو فَمَزْمَجُومَر اِرْتَرِج سَد اِدْوَر کَر اِمُوخَلار مَر سَر دِو وِسَر رُسُر زَمَزَجُو

مح سردار صاحب

[illegible][illegible]

13- $\frac{1}{2} \times \frac{1}{2} = \frac{1}{4}$ $\frac{1}{2} \times \frac{1}{4} = \frac{1}{8}$ $\frac{1}{4} \times \frac{1}{4} = \frac{1}{16}$ $\frac{1}{2} \times \frac{1}{8} = \frac{1}{16}$ $\frac{1}{4} \times \frac{1}{8} = \frac{1}{32}$ $\frac{1}{8} \times \frac{1}{8} = \frac{1}{64}$

K/CIR/2018/01 جَعَزُوْهُ 17 زِيْرُوْهُ "هَـٰذَا زَيْدٌ وَرَسُوْلُهُ زُرْعَةُ"

١٠٠٠ ١٠٠٠ ١٠٠٠ ١٠٠٠ ١٠٠٠ ١٠٠٠ ١٠٠٠ ١٠٠٠ ١٠٠٠ ١٠٠٠

31.2 تَرْتَرُخَوُيُ خَوُيُخَوُيُ خَوُيُخَوُيُ 11.02 تَرْتَرُخَوُيُ خَوُيُخَوُيُ خَوُيُخَوُيُ

[illegible]

سَمْعُكَ يَا ذَا الْجَلَالِ وَالْإِكْرَامِ 13-K/CIR/2018/01 ۞ حَقُّكَ يَا ذَا الْجَلَالِ وَالْإِكْرَامِ 18 ۞ حَقُّكَ يَا ذَا الْجَلَالِ وَالْإِكْرَامِ

[illegible]

حُجْرَتِ مُحَمَّدٍ وَآلِهِ " PR-14 حُجْرَتِ سُرُورِ.

[illegible][illegible]

مَحْرُورٌ مَحْرُورٌ مَحْرُورٌ 5 (مَحْرُورٌ) مَحْرُورٌ مَحْرُورٌ مَحْرُورٌ مَحْرُورٌ

دَرَسُو سِرْدِي خُو دَرَدَنَسُو دَرَسُو نَرْسُو تَرَخْ مَوْنُ، تَرَخْ مَوْنُ دَرَدَنَسُو

سَمْعُ بِنْدُ خُجْرَ سَرَسَرَهَ 13-K/CIR/2018/01 ۛ جَ تَرَوُفَر 19 ۛ رَوُ "هَجَرُ ۛ

دَرَسُوڤَرِ زِيَدِي سِرْ جَمْعَ دَارِ سِرْ اَبْرَهْمَوْتَرِ جَعَوْه " PR-14 مَحْدِسَرِ جَعَوْه

$\frac{1}{5} \times \frac{1}{5} = \frac{1}{25}$ $\frac{1}{5} \times \frac{1}{5} = \frac{1}{25}$
 ۱/۵ ضرب ۱/۵ = ۱/۲۵ ۱/۵ ضرب ۱/۵ = ۱/۲۵

[illegible]

کَافِرٌ مَّرْکُومٌ نَافِلٌ مَّرْکُومٌ لَافِلٌ مَّرْکُومٌ حَافِلٌ مَّرْکُومٌ رَسَدٌ مَّرْکُومٌ مَرَدٌ مَّرْکُومٌ مَرَدٌ مَّرْکُومٌ مَرَدٌ مَّرْکُومٌ

تَوَكَّلْ عَلَى اللَّهِ فَإِنَّكَ عِنْدَ اللَّهِ بِرَءُوفٌ رَحِيمٌ

اَللّٰهُمَّ اِنِّىْ اَسْأَلُكَ بِرَحْمَتِكَ الَّتِىْ رَزَقْتَ بِهَا كُلَّ شَيْءٍ حَيًّا

[illegible]

جَدُّو دَرَسُو اِرَازِ نَزْدِي سُرُورِ رَحْمَتِ مَلِكِ هَمْدِ حَقِّ شَهْرِي

١١٠٤ (٢) كُرْ هَـٰ

31. دَورِ سَمَوٰی

زمرہٴ عربیہ

دَیْرُ سَوَاحِلِ عُمَرَوِ

32. دَاسُو رَاسُو



"בְּיָמֵינוּ דְּאִסְרוּ אֶתְּכֶם וְהָיָה לָכֵן" וְהָיָה לָכֵן בְּיָמֵינוּ אֶתְּכֶם
 וְהָיָה לָכֵן בְּיָמֵינוּ אֶתְּכֶם וְהָיָה לָכֵן בְּיָמֵינוּ אֶתְּכֶם.

اَللّٰهُمَّ صَلِّ وَسَلِّمْ عَلٰى سَيِّدِنَا مُحَمَّدٍ

33.2. "كَلِمَاتٍ لِّمَن رَّزَقْنَاهُ مِن قَبْلِهِ وَفِيهِ حُكْمٌ" وَأَنزَلْنَا إِلَيْكَ الْكِتَابَ فِيهِ تَحْقِيقُ الْآيَاتِ لِقَوْمٍ يَعْلَمُونَ

33.4 "دَسَوَرَنَ مَدِي رَي" دَاوَرُ هَمَزَنَ زَارِ مَوْسِرَ رَايَشَقُوْدَرِ رَايَزِي مَوْسِرَ دَسَوَرَنَ مَدِي
نَجْمِ دَانَمَزِدِسَ دَسَوَرَنَ مَدِي رَوَقُوْ نَجْمِ مَوْسِرَ تَرَ مَزَارِ سَوَرَنَ مَدِي.

[illegible]

34.3. $\frac{d}{dt} \left(\frac{1}{2} m v^2 \right) = \frac{1}{2} m \frac{d}{dt} (v^2) = \frac{1}{2} m \frac{d}{dt} (v_x^2 + v_y^2 + v_z^2) = \frac{1}{2} m \left(2 v_x \frac{dv_x}{dt} + 2 v_y \frac{dv_y}{dt} + 2 v_z \frac{dv_z}{dt} \right) = m \left(v_x \frac{dv_x}{dt} + v_y \frac{dv_y}{dt} + v_z \frac{dv_z}{dt} \right) = m \left(v_x a_x + v_y a_y + v_z a_z \right) = m \mathbf{v} \cdot \mathbf{a} = m \mathbf{v} \cdot \frac{d\mathbf{v}}{dt} = m \frac{d}{dt} \left(\frac{1}{2} \mathbf{v} \cdot \mathbf{v} \right) = m \frac{d}{dt} \left(\frac{1}{2} v^2 \right) = \frac{d}{dt} \left(\frac{1}{2} m v^2 \right)$

[illegible]

6620068



[illegible]

- 



ANNEX 1

Roof Area for the Project

Naifaru council building is a 2-storey building which has a vast amount of roof space for solar energy generation.



lhnaifarucouncil




www.naifaru.gov.mv



info@naifaru.gov.mv



6620068

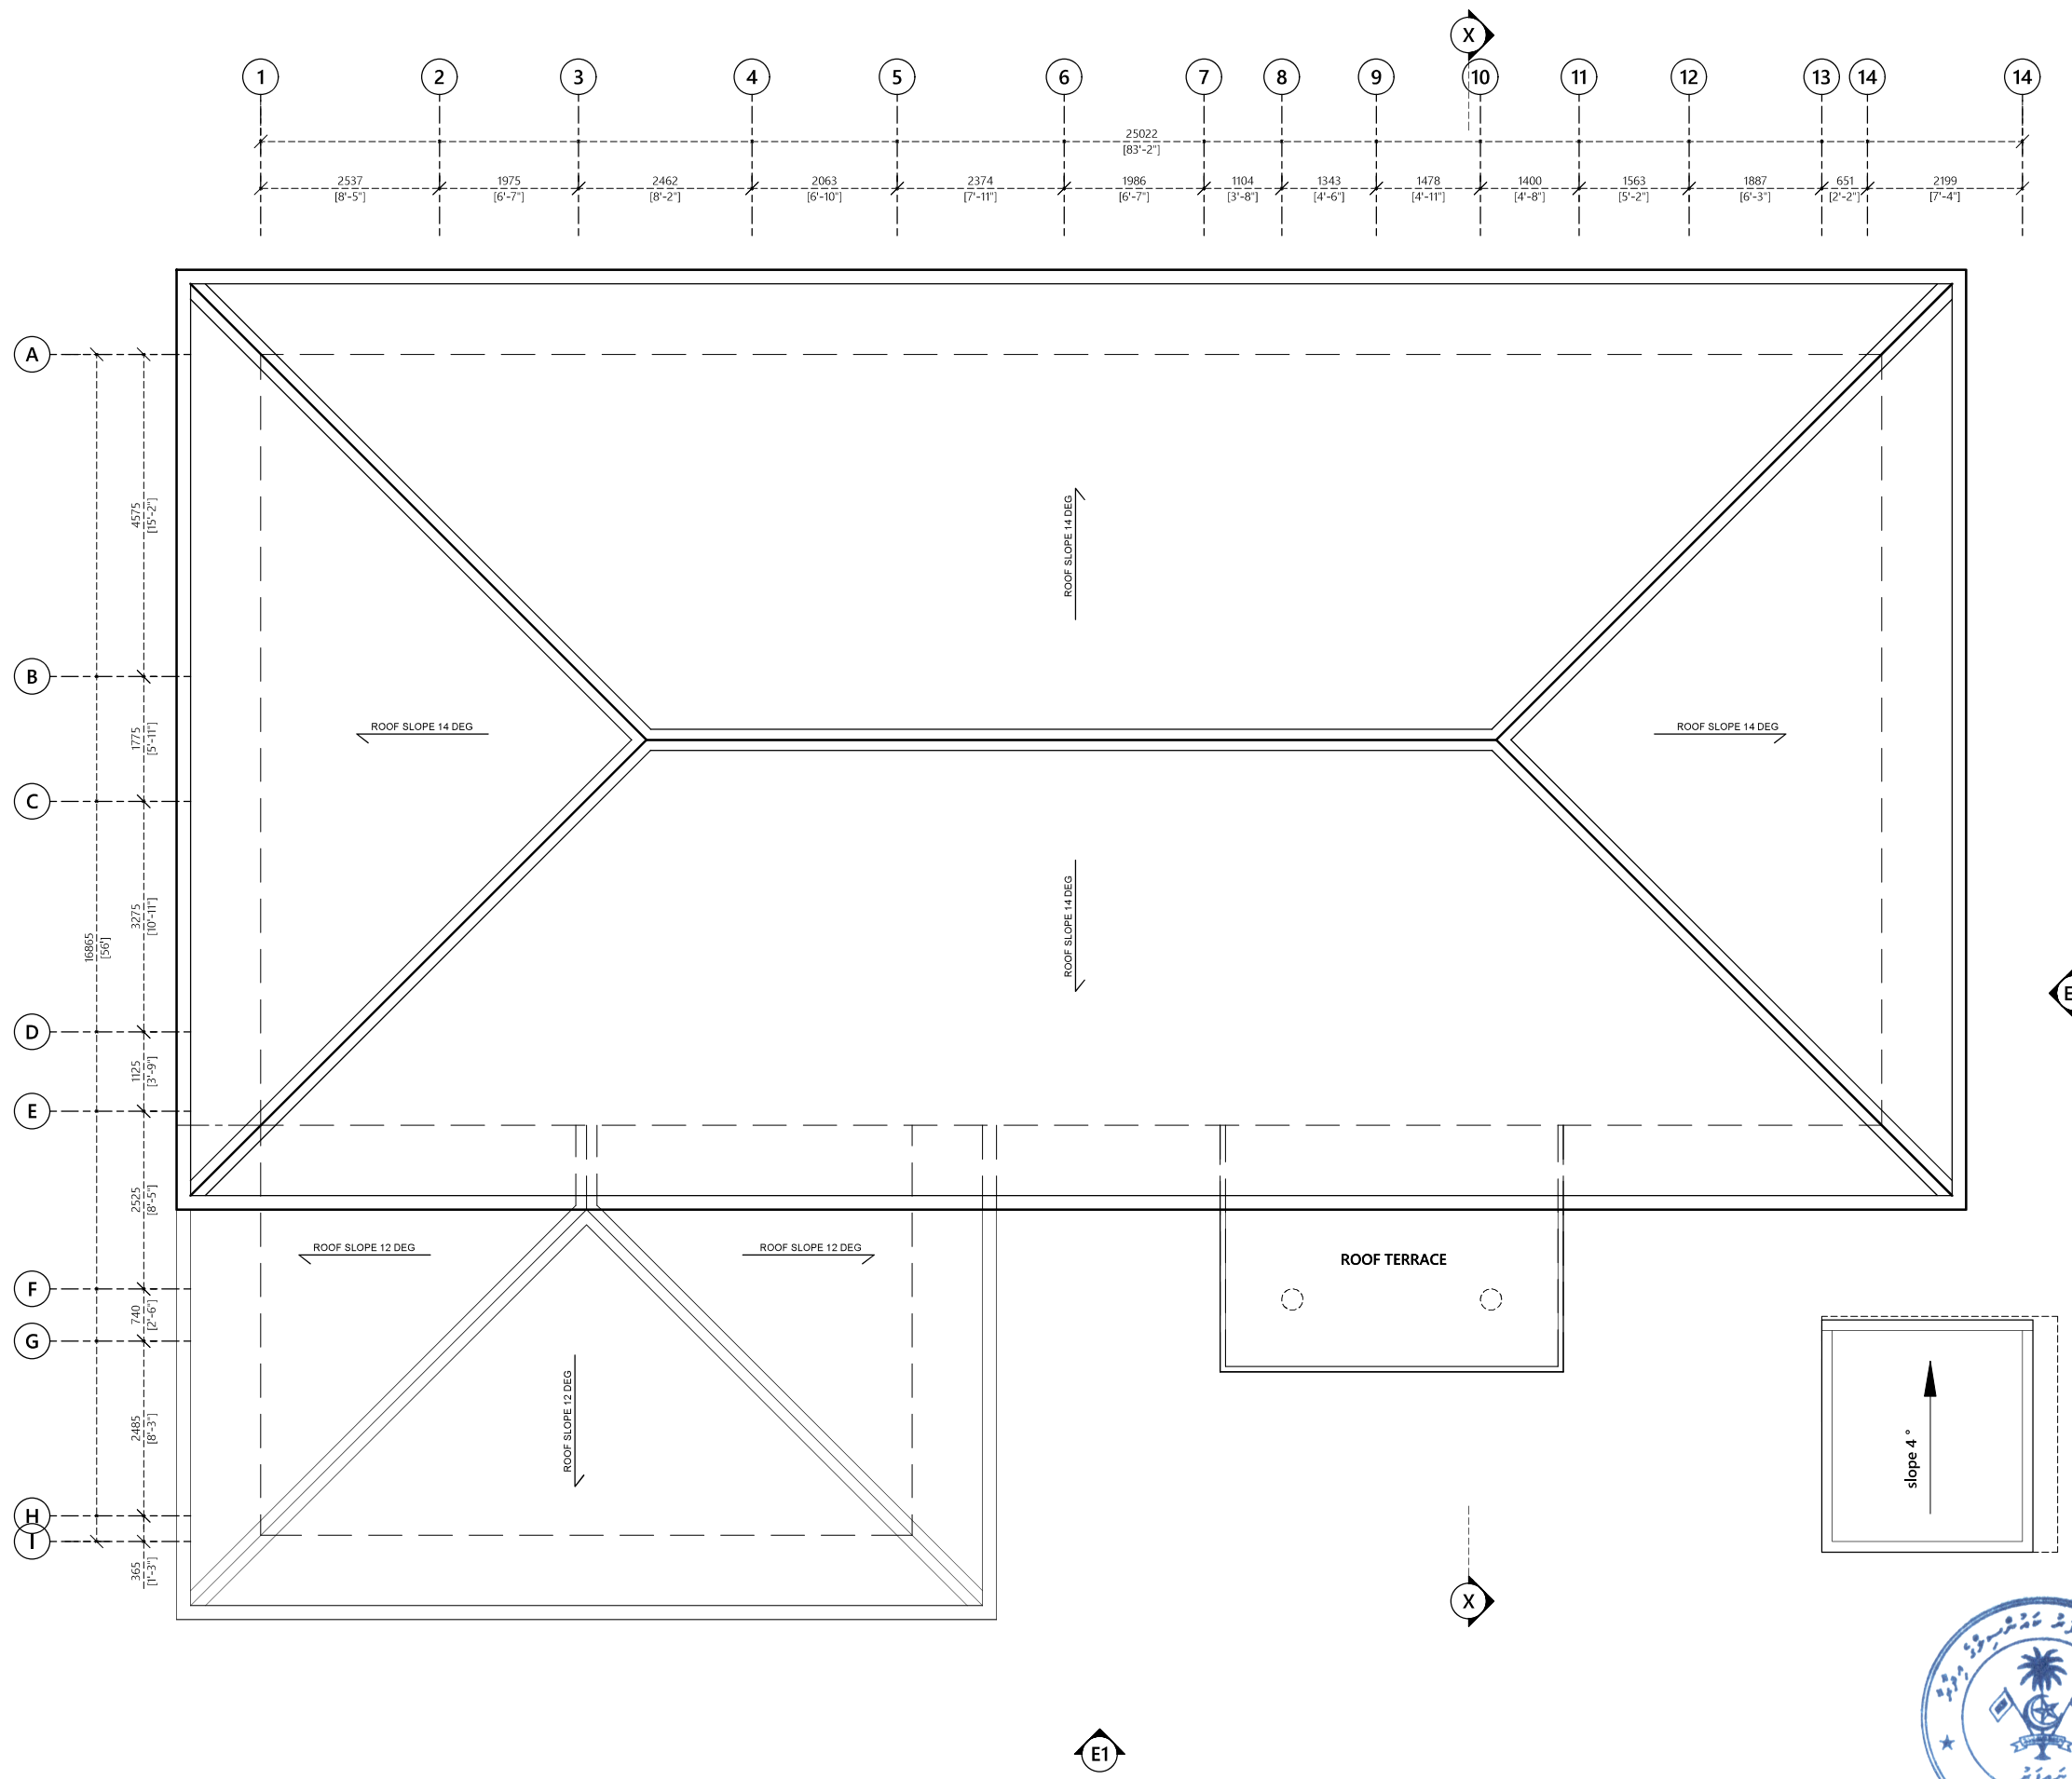

ROOF PLAN
1:100

PROPOSED 02 STOREY BUILDING AT
**TWO STOREY
COUNCIL OFFICE**

Sub Title:
COUNCIL PSI PROJECT

Client:
**LOCAL GOVERNMENT
AUTHORITY**

December 2019

Architect: Mohamed Hassaan
Engineer: Insaan Waheed
Drawn By: Hussain Maathin

EPOCH
ASSOCIATES

T: +960 333 3528 E: info@epoch.associates
W: www.epoch.associates A: M. Ahgasbiyoshoje
Fareedhee Magu Malé Republic of Maldives

Rev: ---

Page:
A04

Solar PV grid connected system

The plan is to install a grid connected solar power system. This contains SOLAR photovoltaic (PV) PANELS, INVERTERS, METERS and related CABLES.



The PV system required for Naifaru Council Building is a roof top, grid connected PV system. Minimum 40kWp of solar PV should be used for this project. And it should be connected to the electrical distribution grid in low voltage, three-phase alternating current at 400.00 V, 50Hz. The system must generate an annual production of energy equal to 49,575 kWh.

Description	Qty	Units
PV System Size	Minimum 40	kWp
No of PV Inverters	1-2	Pcs
Estimated Annual production of solar power	68,200	kWh/yr



Specifications and Quantities of PV needed for Naifaru Council Building

Module Rating (Wp)	kWp	Inverter rating	No. of Units	kW
500-700Wp	40 kWp	40 kW	1-2	40 kW

Naifaru council Building will require minimum PV system size of 40 kWp.

INVERTER Specifications

- The maximum efficiency should be up to 97%
- String monitoring
- AC&DC type II SPD
- AFCI optional

Standards and certifications

- The inverters shall have an efficiency of 97% and above.
- The inverters shall have an inbuilt DC isolation switch.
- The inverters shall have the function of Voltage charge controlling.
- The inverters shall have Auto Synchronizing (pairable with another inverter)
- The inverters shall have lightning and surge protection.
- The inverters must have the capability to monitor online.

Preferred brands for inverters

- ABB
- Enphase Energy
- Huawei
- Gin long Solis
- Yangtze Solar
- SMA Solara Technology AG
- Growatt
- AlphaEss

Warranty

- The inverter must have a minimum of 5 years manufacturer backed warranty.
- PV modules used must be warranted by manufacture for output voltage, which should not be less than 90% within the first 10 years and 80% at the end of 20 years.
- The contractor must be responsible for service warranty at least 2 years from the date of PV panel commissioning date.



Photovoltaic Module Specifications

The plan is to use Tier 1 commercial solar PV modules. Priority will be given to a cost-effective solar module.

Requirements for major equipment

- 1-Photovoltaic (PV) module
- The PV module must qualify the latest edition of any of the following IEC PV module qualification OR equivalent to BS standards.
- The PV module must qualify to IEC 61730-1 photovoltaic (PV) module safety qualification – part.1
- Requirements for construction and (IEC 61730-1 photovoltaic (PV) module safety qualification – part 2: requirements for testing
- PV modules to be used in highly corrosive atmosphere throughout their lifetime and must qualify to IEC 61701 (photovoltaic (PV) modules – Saltmist corrosion testing)
- The total power shall be obtained by streams of PV modules.
- PV modules shall be either monocrystalline OR polycrystalline.
- PV modules shall be in 1/3-cut cell layout Mono PERC technology.
- PV modules shall be PID resistant.
- PV modules shall be aluminium framed with hard face covers.
- PV module selection shall be made from state of the art of the PV technology with the best relation space/production as possible.
- PV module brands should be declared with data sheet and justified.
- Stream voltages should be average to avoid losses on low voltage transfer which increases the length of wiring and not too high to avoid magnetic field production with relevant thunder shot possibility
- PV modules shall come to site properly tested and in good packaged to avoid any damage.
- PV modules shall be guarantee 20 years power performance with not more than 2% power degradation in first year and 0.55% annual power attenuation.
- PV modules shall be guarantee 10 years against any kind of production defect.



1 - ޖަދުވަލު

ބަނޑު ދަރިވަރުންނަށް ދޭ ދަރުސާތަކުގެ ނަންބަރުތައް

#	ދަރުސާތަކުގެ ނަންބަރު
ބަނޑު ދަރިވަރުންނަށް ދޭ ދަރުސާތަކުގެ ނަންބަރުތައް	
1	ބަނޑު ދަރިވަރުންނަށް ދޭ ދަރުސާ (2 ވަނަ)
2	ދަރުސާ/ދަރުސާތަކުގެ ނަންބަރު/ ދަރުސާތަކުގެ ނަންބަރު ދަރުސާތަކުގެ ނަންބަރު
3	ދަރުސާ ދަރުސާ ދަރުސާ ދަރުސާ ދަރުސާ ދަރުސާ ދަރުސާ ދަރުސާ ދަރުސާ ދަރުސާ
4	ދަރުސާ ދަރުސާ (ދަރުސާ ދަރުސާ) (ދަރުސާ ދަރުސާ ދަރުސާ ދަރުސާ ދަރުސާ ދަރުސާ ދަރުސާ ދަރުސާ ދަރުސާ ދަރުސާ)
5	ދަރުސާ ދަރުސާ ދަރުސާ ދަރުސާ (3 ވަނަ)
6	ދަރުސާ ދަރުސާ ދަރުސާ ދަރުސާ ދަރުސާ ދަރުސާ ދަރުސާ ދަރުސާ ދަރުސާ ދަރުސާ
7	ދަރުސާ ދަރުސާ ދަރުސާ ދަރުސާ ދަރުސާ ދަރުސާ ދަރުސާ ދަރުސާ ދަރުސާ ދަރުސާ
8	6.1 ވަނަ ދަރުސާ ދަރުސާ ދަރުސާ ދަރުސާ ދަރުސާ ދަރުސާ ދަރުސާ ދަރުސާ ދަރުސާ ދަރުސާ
9	ދަރުސާ ދަރުސާ ދަރުސާ ދަރުސާ ދަރުސާ ދަރުސާ ދަރުސާ ދަރުސާ ދަރުސާ ދަރުސާ
10	ދަރުސާ ދަރުސާ ދަރުސާ ދަރުސާ ދަރުސާ ދަރުސާ ދަރުސާ ދަރުސާ ދަރުސާ ދަރުސާ
ބަނޑު ދަރިވަރުންނަށް ދޭ ދަރުސާތަކުގެ ނަންބަރުތައް	
11	ދަރުސާ 4 ވަނަ ދަރުސާ ދަރުސާ ދަރުސާ ދަރުސާ ދަރުސާ ދަރުސާ ދަރުސާ ދަރުސާ ދަރުސާ ދަރުސާ
12	ދަރުސާ 4 ވަނަ ދަރުސާ ދަރުސާ ދަރުސާ ދަރުސާ ދަރުސާ ދަރުސާ ދަރުސާ ދަރުސާ ދަރުސާ ދަރުސާ
[illegible]

جہاز قیصر / انٹرنیشنل سروسز:	کریج سٹیج پر سروسز سے:		
کریج سٹیج پر ٹائر فوئرنگ سروسز سے:	جہاز قیصر سروسز سے:		
ڈیپارٹر سروسز سے:	پورٹ سروسز سے:		
پرسنل سروسز سے:	ٹی. اے. سٹیج پر سروسز سے:		
کریج سٹیج پر ٹیکسٹس سروسز سے:	سروسز سے:		

3. دَسَوَرِ مَدُورِ رَزَّارِ دُورِ قُرْمُو

[illegible]

4. مَوْنٌ مُرَرٌّ قَرْصٌ وَفِيهِ عَمَلٌ

- [illegible]

سری	نوع خدمت	تاریخ خدمت	محل خدمت	توضیحات



اِسْتَدْرَجُوْهُ فَاَصْبَحَ سَبْعَ مَرَّاتٍ يَدْعُوْهُ بِحُجُوْهِ اِسْمِ قَدْرٍ ثُمَّ يَخْرُجُ اِلَى مَوْضِعِهِ يَسْتَوْدِعُ سِرَّهُ



4 ބަދަލު

މި ބަދަލުގެ ބަދަލުގެ ބަދަލު

ބަދަލުގެ ބަދަލުގެ ބަދަލުގެ ބަދަލު			
#	ބަދަލުގެ ބަދަލުގެ ބަދަލު	ބަދަލުގެ ބަދަލުގެ ބަދަލު	ބަދަލުގެ ބަދަލުގެ ބަދަލު (ބަދަލުގެ ބަދަލުގެ ބަދަލު)
1			
2			
3			
4			
5			
ބަދަލު			

ބަދަލުގެ ބަދަލުގެ ބަދަލު

	ބަދަލުގެ ބަދަލުގެ ބަދަލު
	ބަދަލު:
	ބަދަލު:
	ބަދަލުގެ ބަދަލުގެ ބަދަލު
	ބަދަލު:
	ބަދަލު:
	ބަދަލު:
	ބަދަލު:



lhnaifarucouncil



www.naifaru.gov.mv



info@naifaru.gov.mv



6620068

ދިވެހިރާއްޖޭގެ 3 (މިސްކި) ގަވާއިދު ގެ ތެރޭގައި ހިމެނޭ ފަރާތްތަކުގެ ނަންބަރުތައް ފޯމް

މިސްކި ގަވާއިދު ގެ ތެރޭގައި ހިމެނޭ ފަރާތްތަކުގެ ނަންބަރުތައް ފޯމް (މިސްކި ގަވާއިދު ގެ ތެރޭގައި ހިމެނޭ ފަރާތްތަކުގެ ނަންބަރުތައް ފޯމް ފުރިހަމަކުރުމަށް ބޭނުންކުރާ ފަރާތްތަކުގެ ނަންބަރުތައް ފޯމް)				
#	މިސްކި ގަވާއިދު ގެ ތެރޭގައި ހިމެނޭ ފަރާތްތަކުގެ ނަންބަރު	
1.				
2.				
3.				
4.				
5.				
6.				
7.				
8.				
9.				
10.				

މިސްކި ގަވާއިދު ގެ ތެރޭގައި ހިމެނޭ ފަރާތްތަކުގެ ނަންބަރުތައް ފޯމް

وَجَعَلْنَا مِنْكُمْ إِبْرَاهِيمَ وَإِسْحَاقَ وَمُوسَى وَعِيسَى أَنْ يَكُونُوا رُسُلًا لَكَ ۚ إِنَّكَ رَءِيفٌ رَحِيمٌ (١٠) وَتَوَكَّلْ عَلَى اللَّهِ ۚ إِنَّكَ عِنْدَ عَيْنَيْهِ مُخَيَّرٌ ۖ

پیشکش کنندہ کی طرف سے	پیشکش کنندہ کی طرف سے	پیشکش کنندہ کی طرف سے
70%	$\text{Marks} = \frac{\text{Minimum Price}}{\text{Proposed Price}} \times 70\%$ پیشکش کنندہ کی طرف سے پیشکش کردہ قیمت / کم از کم قیمت کے ساتھ 70% کے تناسب سے	70%
5%	$\text{Marks} = \frac{\text{Minimum Duration}}{\text{Proposed Duration}} \times 5\%$ پیشکش کنندہ کی طرف سے پیشکش کردہ مدت / کم از کم مدت کے ساتھ 5% کے تناسب سے	5%
10%	$\text{Marks} = \frac{\text{proposed value}}{\text{Highest value}} \times 10\%$ پیشکش کنندہ کی طرف سے پیشکش کردہ قیمت / سب سے زیادہ قیمت کے ساتھ 10% کے تناسب سے	10%
10%	$\text{Marks} = \frac{\text{Total Installed Amount in KW}}{\text{Highest Total Installed Amount in KW}} \times 10\%$ پیشکش کنندہ کی طرف سے پیشکش کردہ کل انسٹال شدہ طاقت / سب سے زیادہ کل انسٹال شدہ طاقت کے ساتھ 10% کے تناسب سے	10%
5%	$\text{Marks} = \frac{\text{Proposed Warranty}}{\text{Highest Warranty}} \times 5\%$ پیشکش کنندہ کی طرف سے پیشکش کردہ وارنٹی / سب سے زیادہ وارنٹی کے ساتھ 5% کے تناسب سے	5%



	$\begin{aligned} & \text{މަނިކު ދުވަހުގެ ދަށުން ފަތުރުވެރިންގެ ވަޢަންދާ ދަށުން ފަތުރުވެރިންގެ ވަޢަންދާ ދަށުން} \\ & + \text{ފަތުރުވެރިންގެ ވަޢަންދާ ދަށުން ފަތުރުވެރިންގެ ވަޢަންދާ ދަށުން ފަތުރުވެރިންގެ ވަޢަންދާ ދަށުން} \\ & \text{ފަތުރުވެރިންގެ ވަޢަންދާ ދަށުން} \end{aligned}$ $\begin{aligned} & \text{މަނިކު ދުވަހުގެ ދަށުން ފަތުރުވެރިންގެ ވަޢަންދާ ދަށުން ފަތުރުވެރިންގެ ވަޢަންދާ ދަށުން} \\ & \text{ފަތުރުވެރިންގެ ވަޢަންދާ ދަށުން ފަތުރުވެރިންގެ ވަޢަންދާ ދަށުން ފަތުރުވެރިންގެ ވަޢަންދާ ދަށުން} \end{aligned}$	
--	--	--

2.

ދަށުން	ފަތުރުވެރިންގެ ވަޢަންދާ ދަށުން
✓	$\begin{aligned} & \text{މަނިކު ދުވަހުގެ ދަށުން ފަތުރުވެރިންގެ ވަޢަންދާ ދަށުން ފަތުރުވެރިންގެ ވަޢަންދާ ދަށުން} \\ & \text{ފަތުރުވެރިންގެ ވަޢަންދާ ދަށުން ފަތުރުވެރިންގެ ވަޢަންދާ ދަށުން ފަތުރުވެރިންގެ ވަޢަންދާ ދަށުން} \\ & \text{ފަތުރުވެރިންގެ ވަޢަންދާ ދަށުން ފަތުރުވެރިންގެ ވަޢަންދާ ދަށުން ފަތުރުވެރިންގެ ވަޢަންދާ ދަށުން} \end{aligned}$ (G-23/2022) ފަތުރުވެރިންގެ ވަޢަންދާ ދަށުން



Form of Tender Security (Bank Guarantee)

The Issuing Bank shall fill in this Bank Guarantee Form in accordance with the instructions indicated.

..... {Bank's Name, and Address of Issuing Branch or Office}

Beneficiary: {Name and Address of Employer}

Date:

TENDER GUARANTEE No.: _____

We have been informed that _____ {name of the Tenderer} (hereinafter called "the Tenderer") has submitted to you its Tender dated _____ (hereinafter called "the Tender") for the execution of _____ {name of contract} under Invitation for Tenders No. _____ ("the IFB").

Furthermore, we understand that, according to your conditions, Tenders must be supported by a Tender guarantee.

At the request of the Tenderer, we _____ {name of Bank} hereby irrevocably undertake to pay you any sum or sums not exceeding in total an amount of _____ [amount in figures] (_____)

[amount in words] upon receipt by us of your first demand in writing accompanied by a written statement stating that the Tenderer is in breach of its obligation(s) under the Tender conditions, because the Tenderer:

(a) has withdrawn its Tender during the period of Tender validity specified by the Tenderer in the Form of Tender; or

(b) having been notified of the acceptance of its Tender by the Employer during the period of Tender validity, (i) fails or refuses to execute the Contract Form, if required, or (ii) fails or refuses to furnish the performance security, in accordance with the ITB.

This guarantee will expire: (a) if the Tenderer is the successful Tenderer, upon our receipt of copies of the contract signed by the Tenderer and the performance security issued to you upon the instruction of the Tenderer; and (b) if the Tenderer is not the successful Tenderer, upon the earlier of (i) our receipt of a copy your notification to the Tenderer of the name of the successful Tenderer; or (ii) {insert date} twenty-eight days after the expiration of the Tenderer's Tender.

Consequently, any demand for payment under this guarantee must be received by us at the office on or before that date.

This guarantee is subject to the Uniform Rules for Demand Guarantees, ICC Publication No. 458

[Signature(s)]



Performance Security

[The issuing bank, as requested by the successful Contractor, shall fill in this form in accordance with the instructions indicated]

Date: [insert date (as day, month, and year)]

Title of the procurement: [Insert general title of the procurement]

Procurement Reference No: [insert reference]

Bank's Branch or Office: [insert complete name of Guarantor]

Beneficiary: [insert complete name of Employer/Procuring Entity]

Performance Guarantee No:

We have been informed that [name of the Contractor], (hereinafter called "the Contractor") has entered into Contract No. . . . [procurement reference number of the Contract]. dated [insert day and month], [insert year], with you, for the execution of [name of contract and brief description of Works] (hereinafter called "the Contract").

Furthermore, we understand that, according to the conditions of the Contract, a performance guarantee is required.

At the request of the Contractor, we [name of the Bank] hereby irrevocably undertake to pay you any sum or sums not exceeding in total an amount of [name of the currency and amount in figures] 1.... (. . . . [amount in words]) such sum being payable in the types and proportions of currencies in which the Contract Price is payable, upon receipt by us of your first demand in writing accompanied by a written statement stating that the Contractor is in breach of its obligation(s) under the Contract, without your needing to prove or to show grounds for your demand or the sum specified therein. This guarantee shall expire, no later than the day of, 2, and any demand for payment under it must be received by us at this office on or before that date. The Guarantor agrees to a one-time extension of this guarantee for a period not to exceed [six months] [one year], in response to the Employer's written request for such extension, such request to be presented to the Guarantor before the expiry of the guarantee.

This guarantee is subject to the Uniform Rules for Demand Guarantees, ICC Publication No. 458, except that subparagraph (ii) of Sub-article 20(a) is hereby excluded.

..... [Seal of Bank and Signature(s)]

Note: -

All italicized text is for guidance on how to prepare this demand guarantee and shall be deleted from the final document.

1 The Guarantor shall insert an amount representing the percentage of the Contract Price specified in the Contract and denominated either in the currency (ies) of the Contract or a freely convertible currency acceptable to the Employer.

2 Insert the date twenty-eight days after the expected completion date. The Employer should note that in the event of an extension of the time for completion of the Contract, the Employer would need to request an extension of this guarantee from the Guarantor. Such request must be in writing and must be made prior to the expiration date established in the guarantee.



